



TAM O'SHANTER PROGRAMMING SPACES

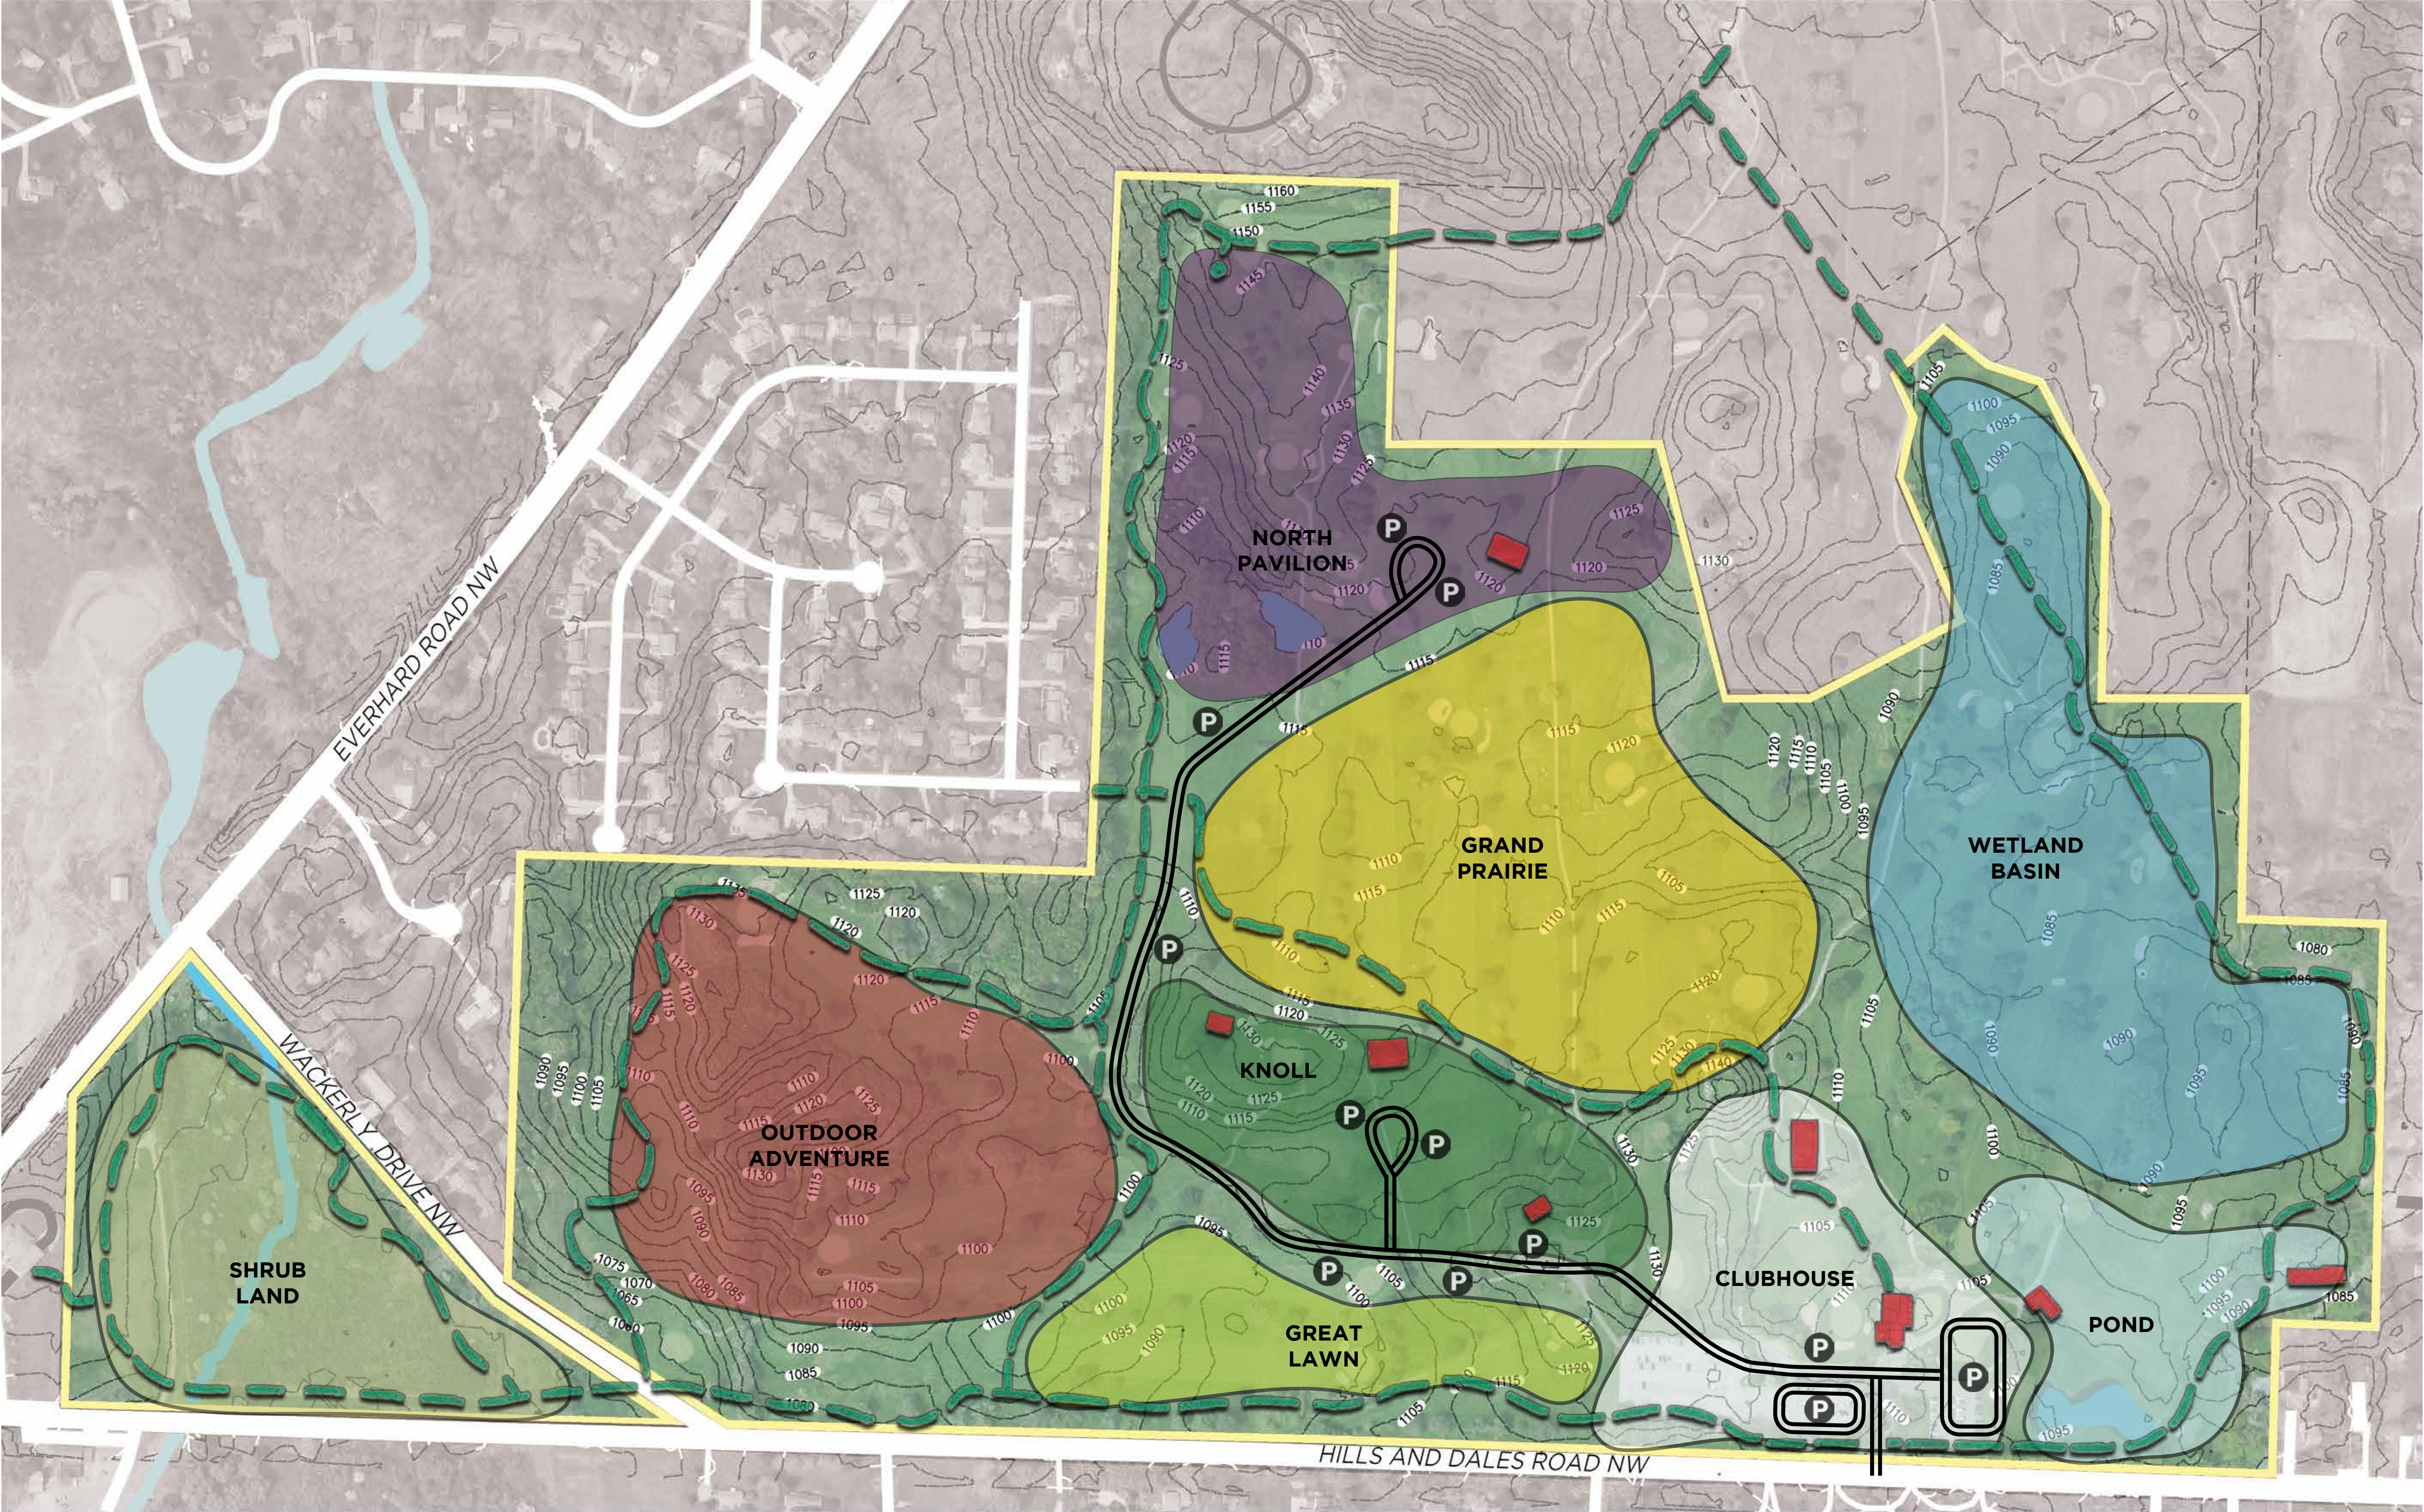


TAM O'SHANTER REFORESTATION PLAN

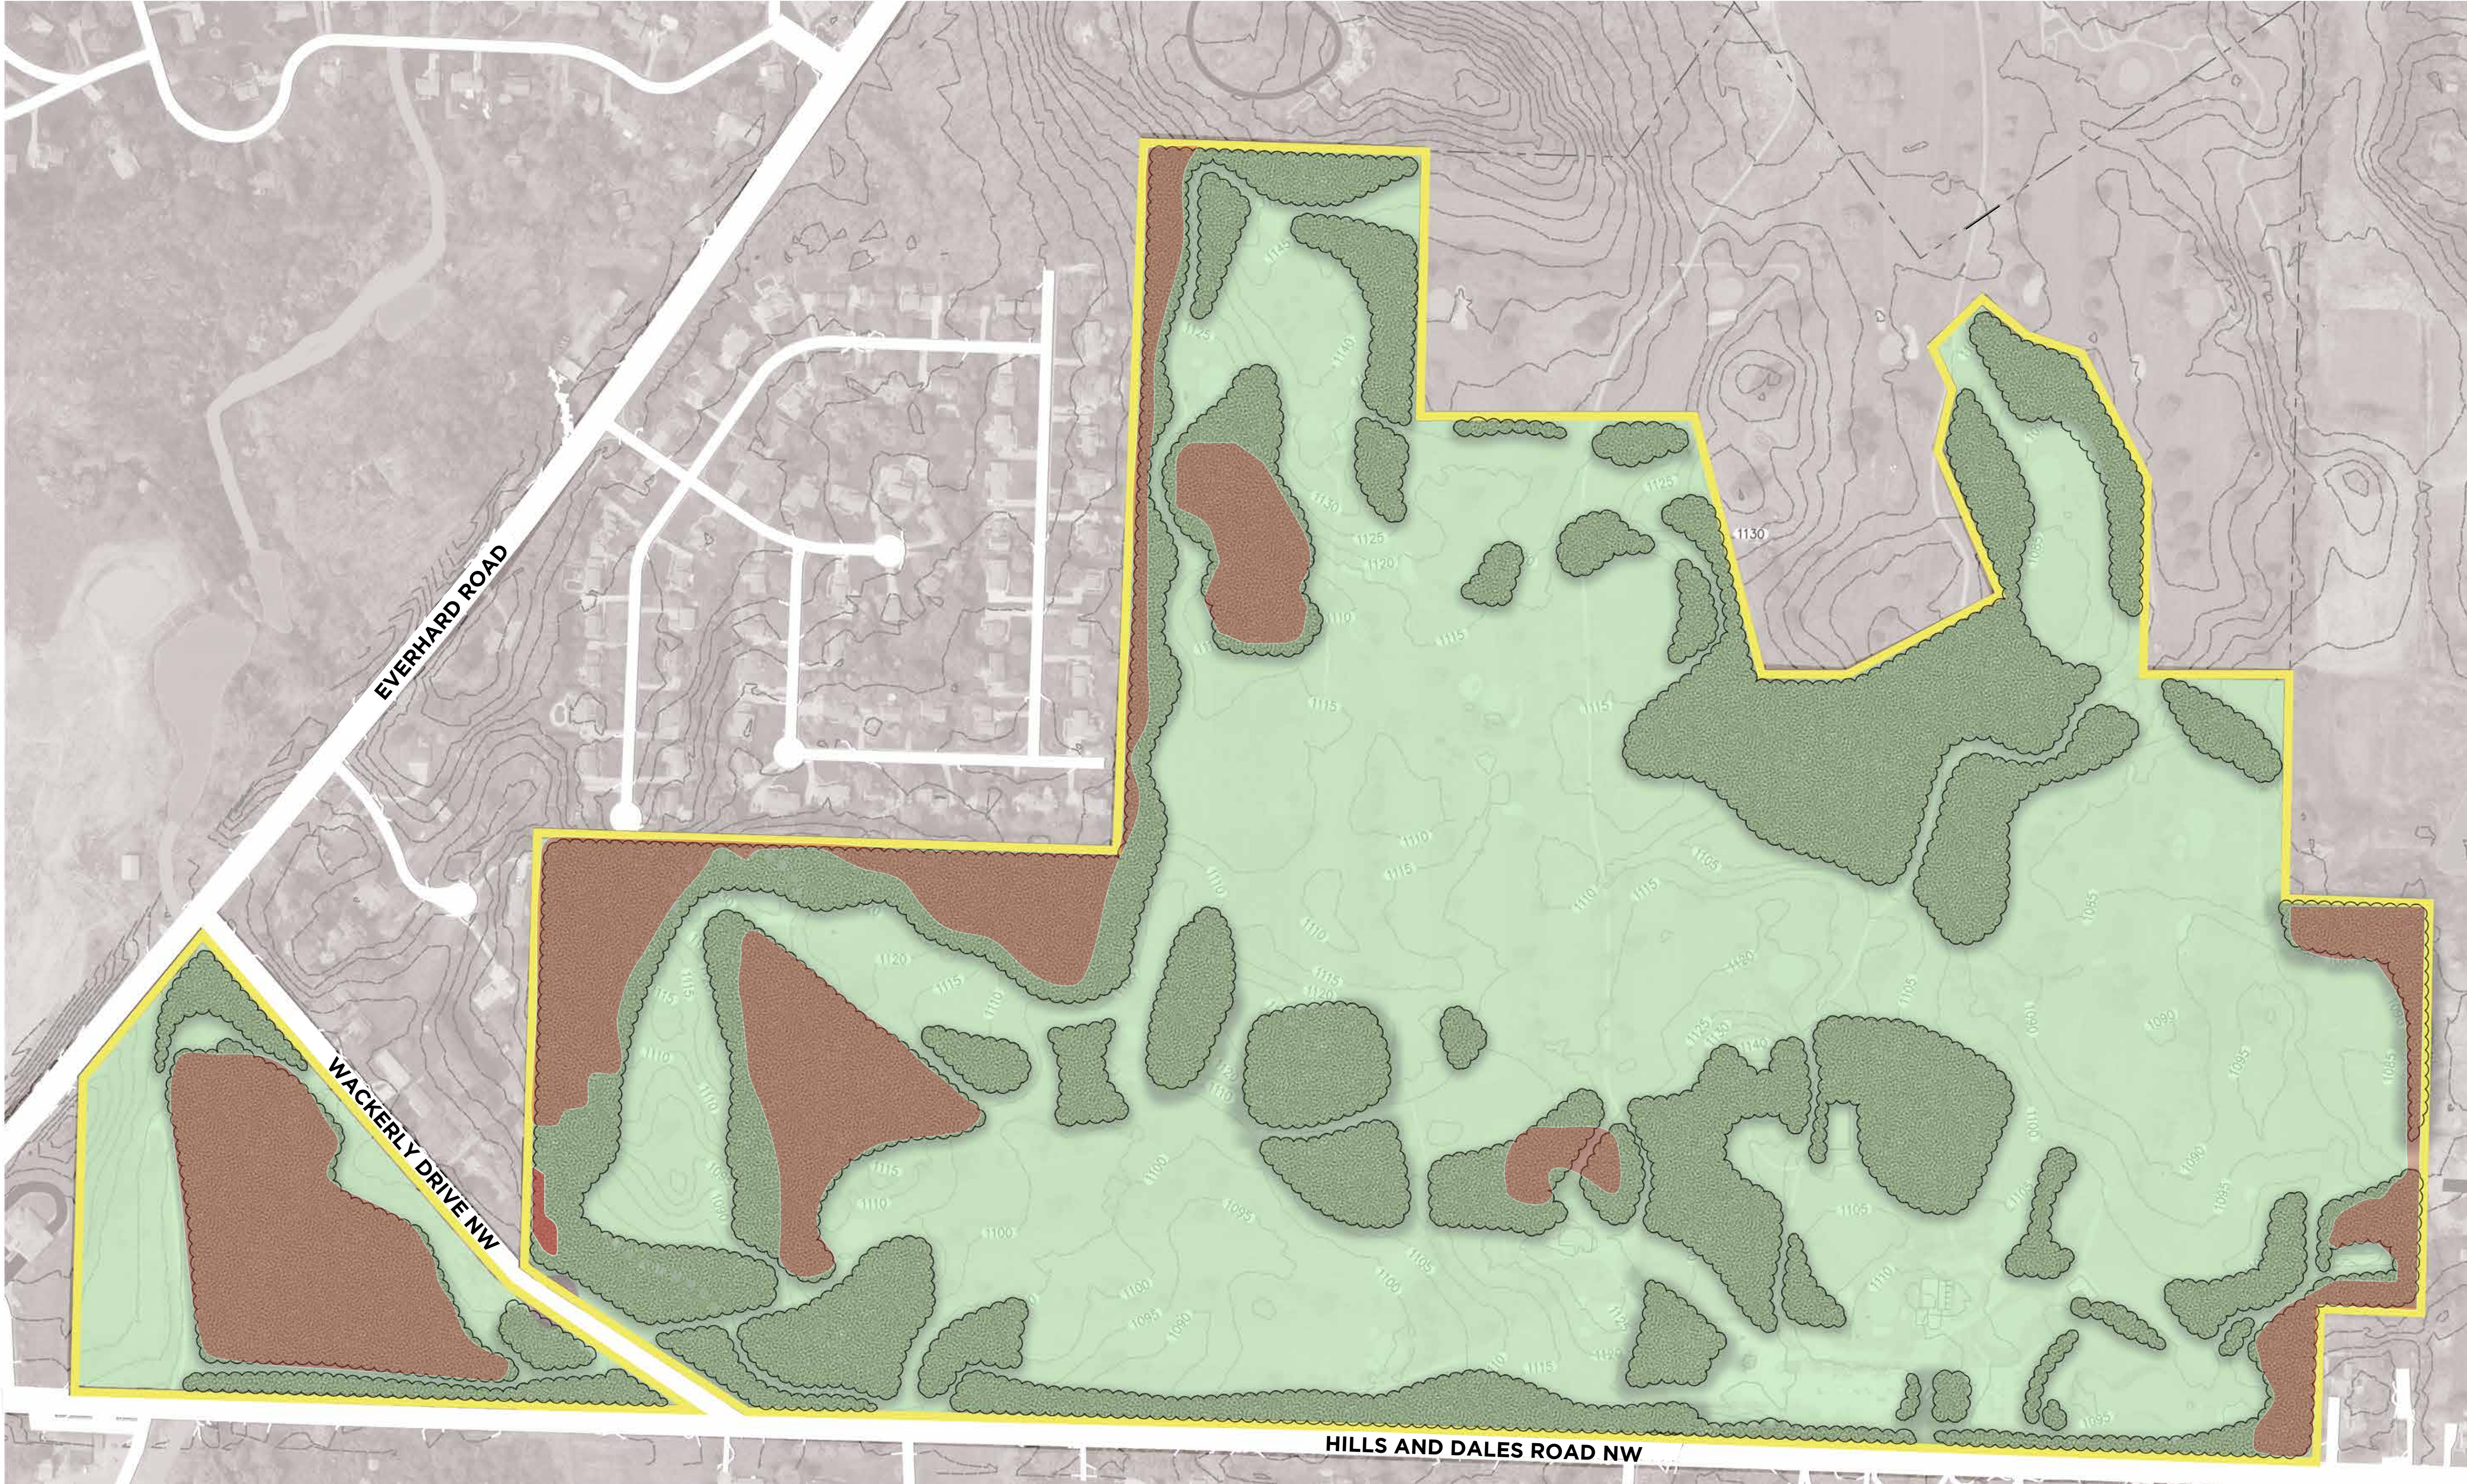


-  PROJECT BOUNDARY
-  EXISTING TREE CANOPY
-  PROPERTY LINE
-  EXTENT OF PROPOSED REFORESTATION

TAM O'SHANTER CONCEPT PLAN

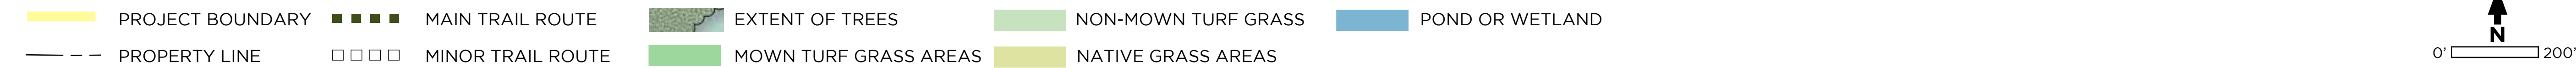

TAM O'SHANTER CONCEPT PLAN

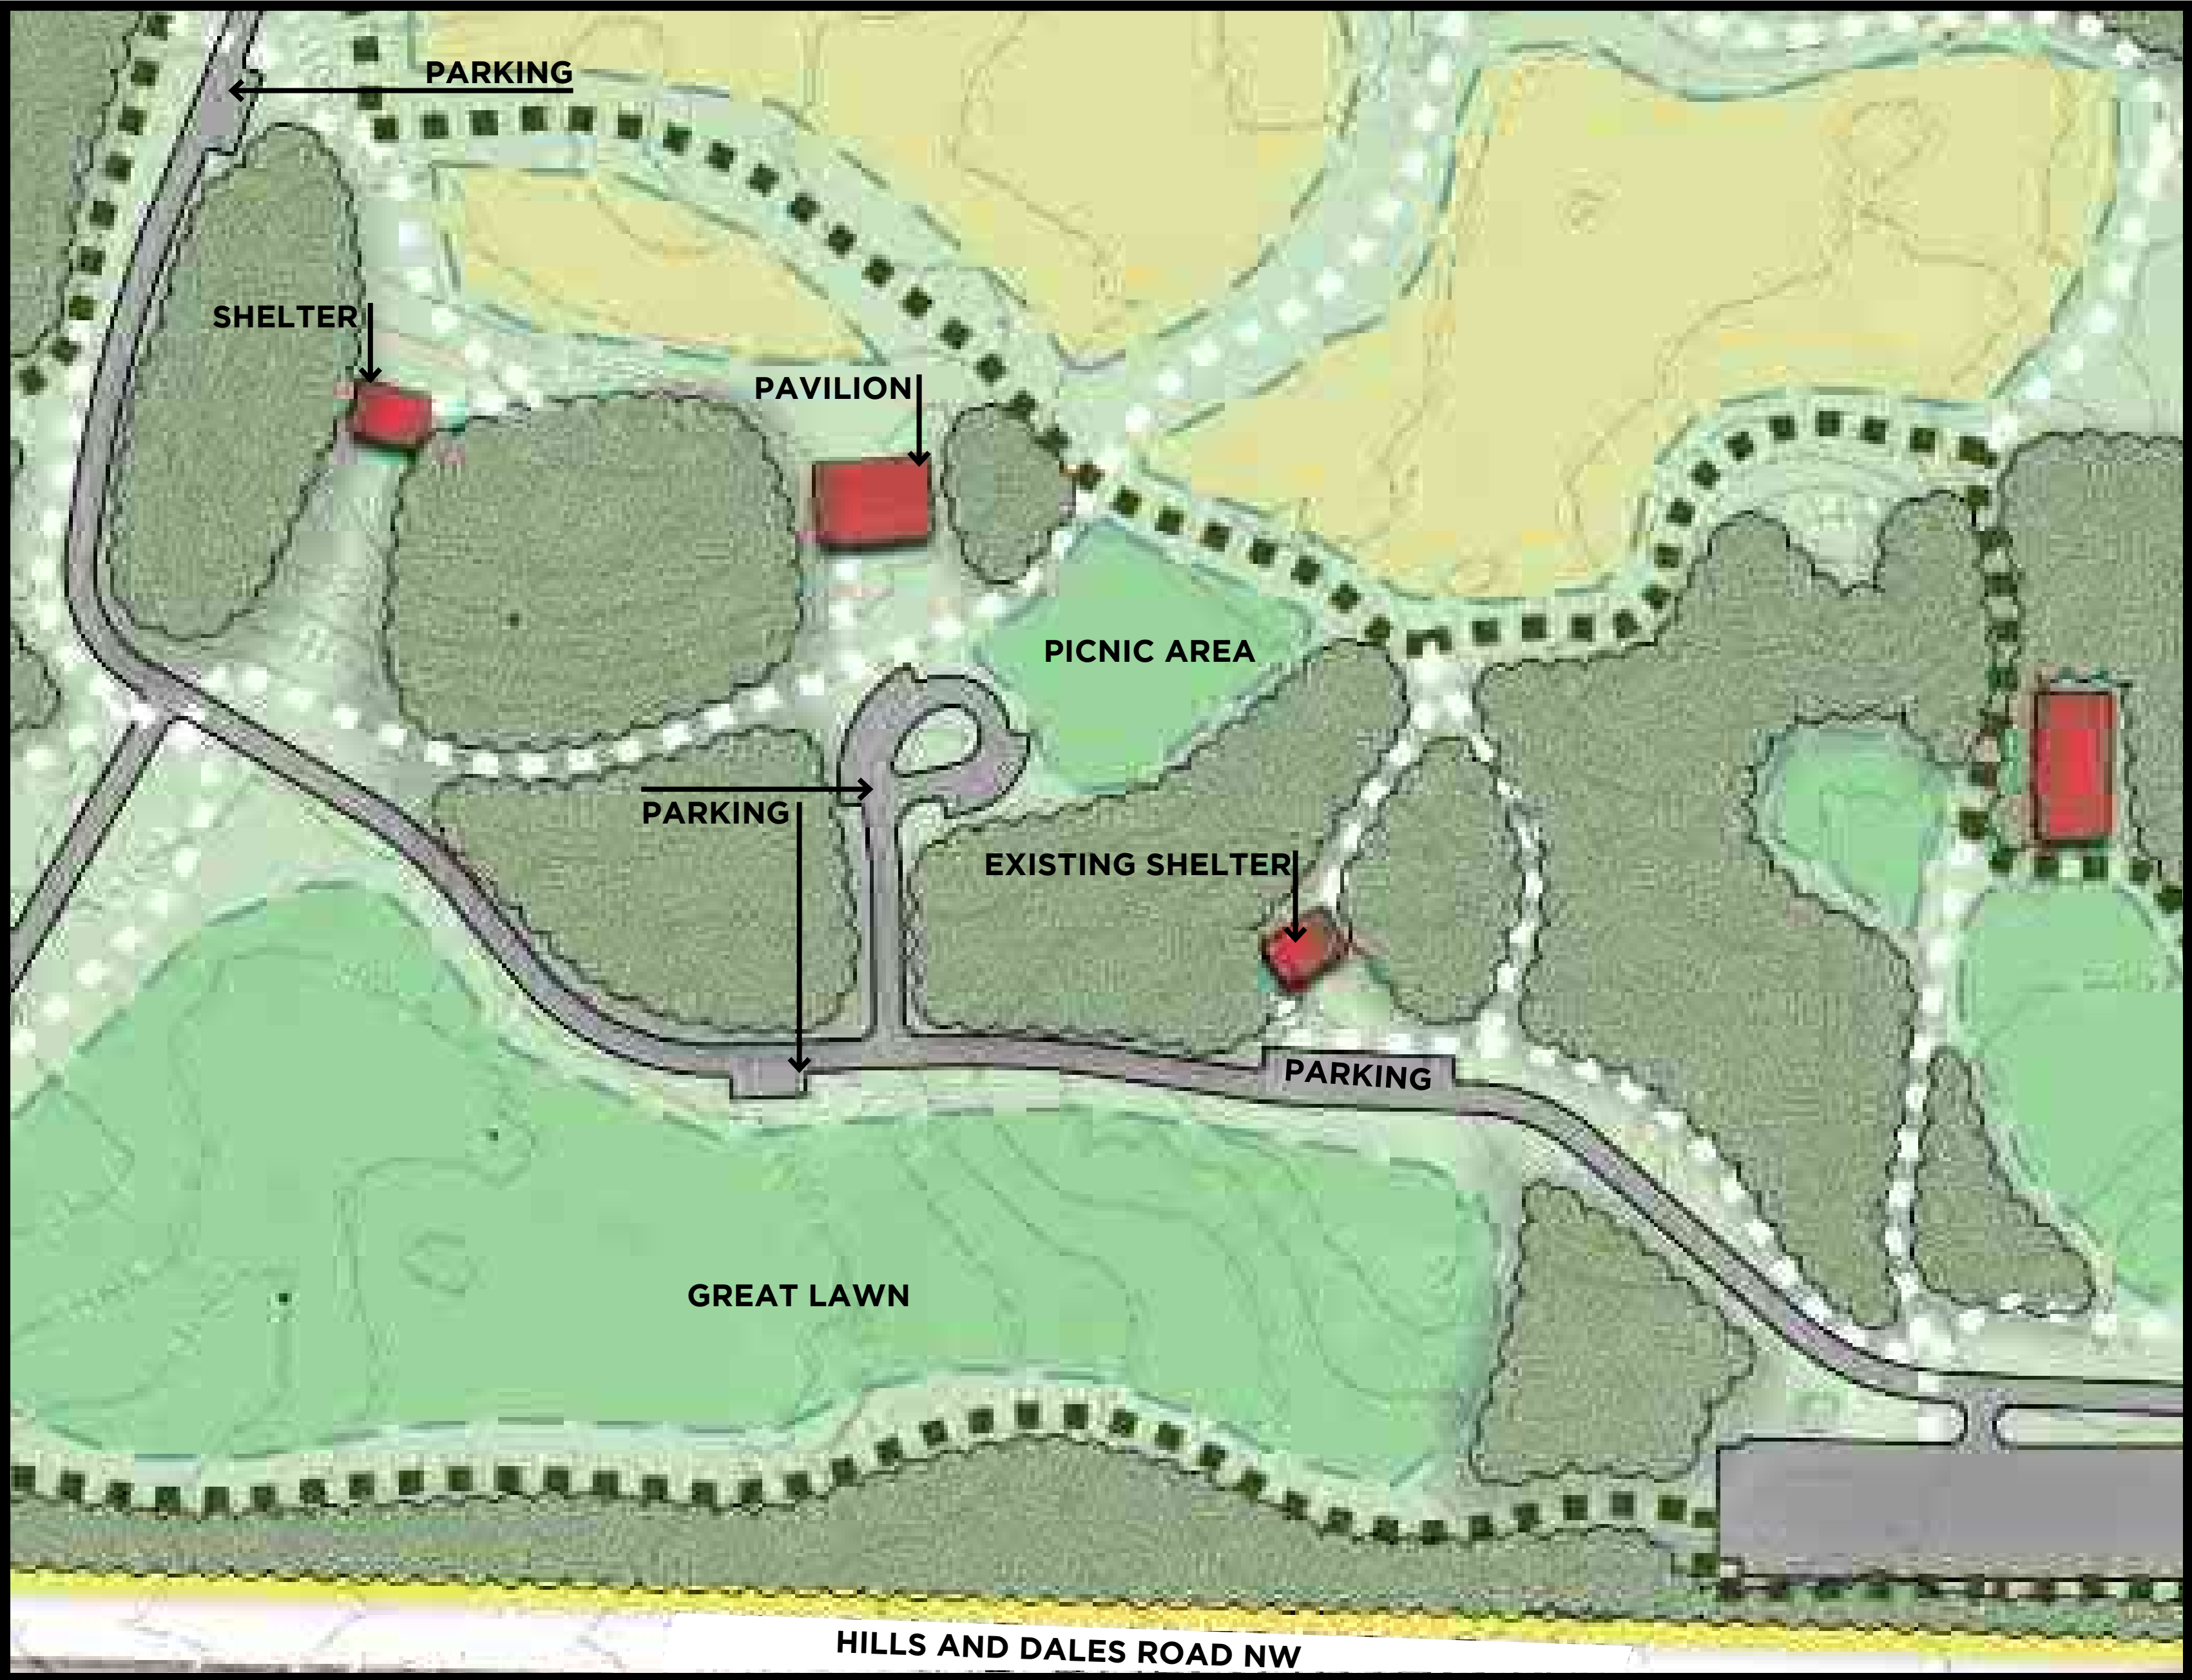

KNOLL AND GREAT LAWN

- PROJECT BOUNDARY
- PROPERTY LINE
- MAIN TRAIL ROUTE
- MINOR TRAIL ROUTE
- NON-MOWN TURF GRASS
- NATIVE GRASS AREAS
- EXTENT OF TREES
- MOWN TURF GRASS AREAS
- POND OR WETLAND




TAM O'SHANTER CONCEPT PLAN



CLUBHOUSE

0' 100'

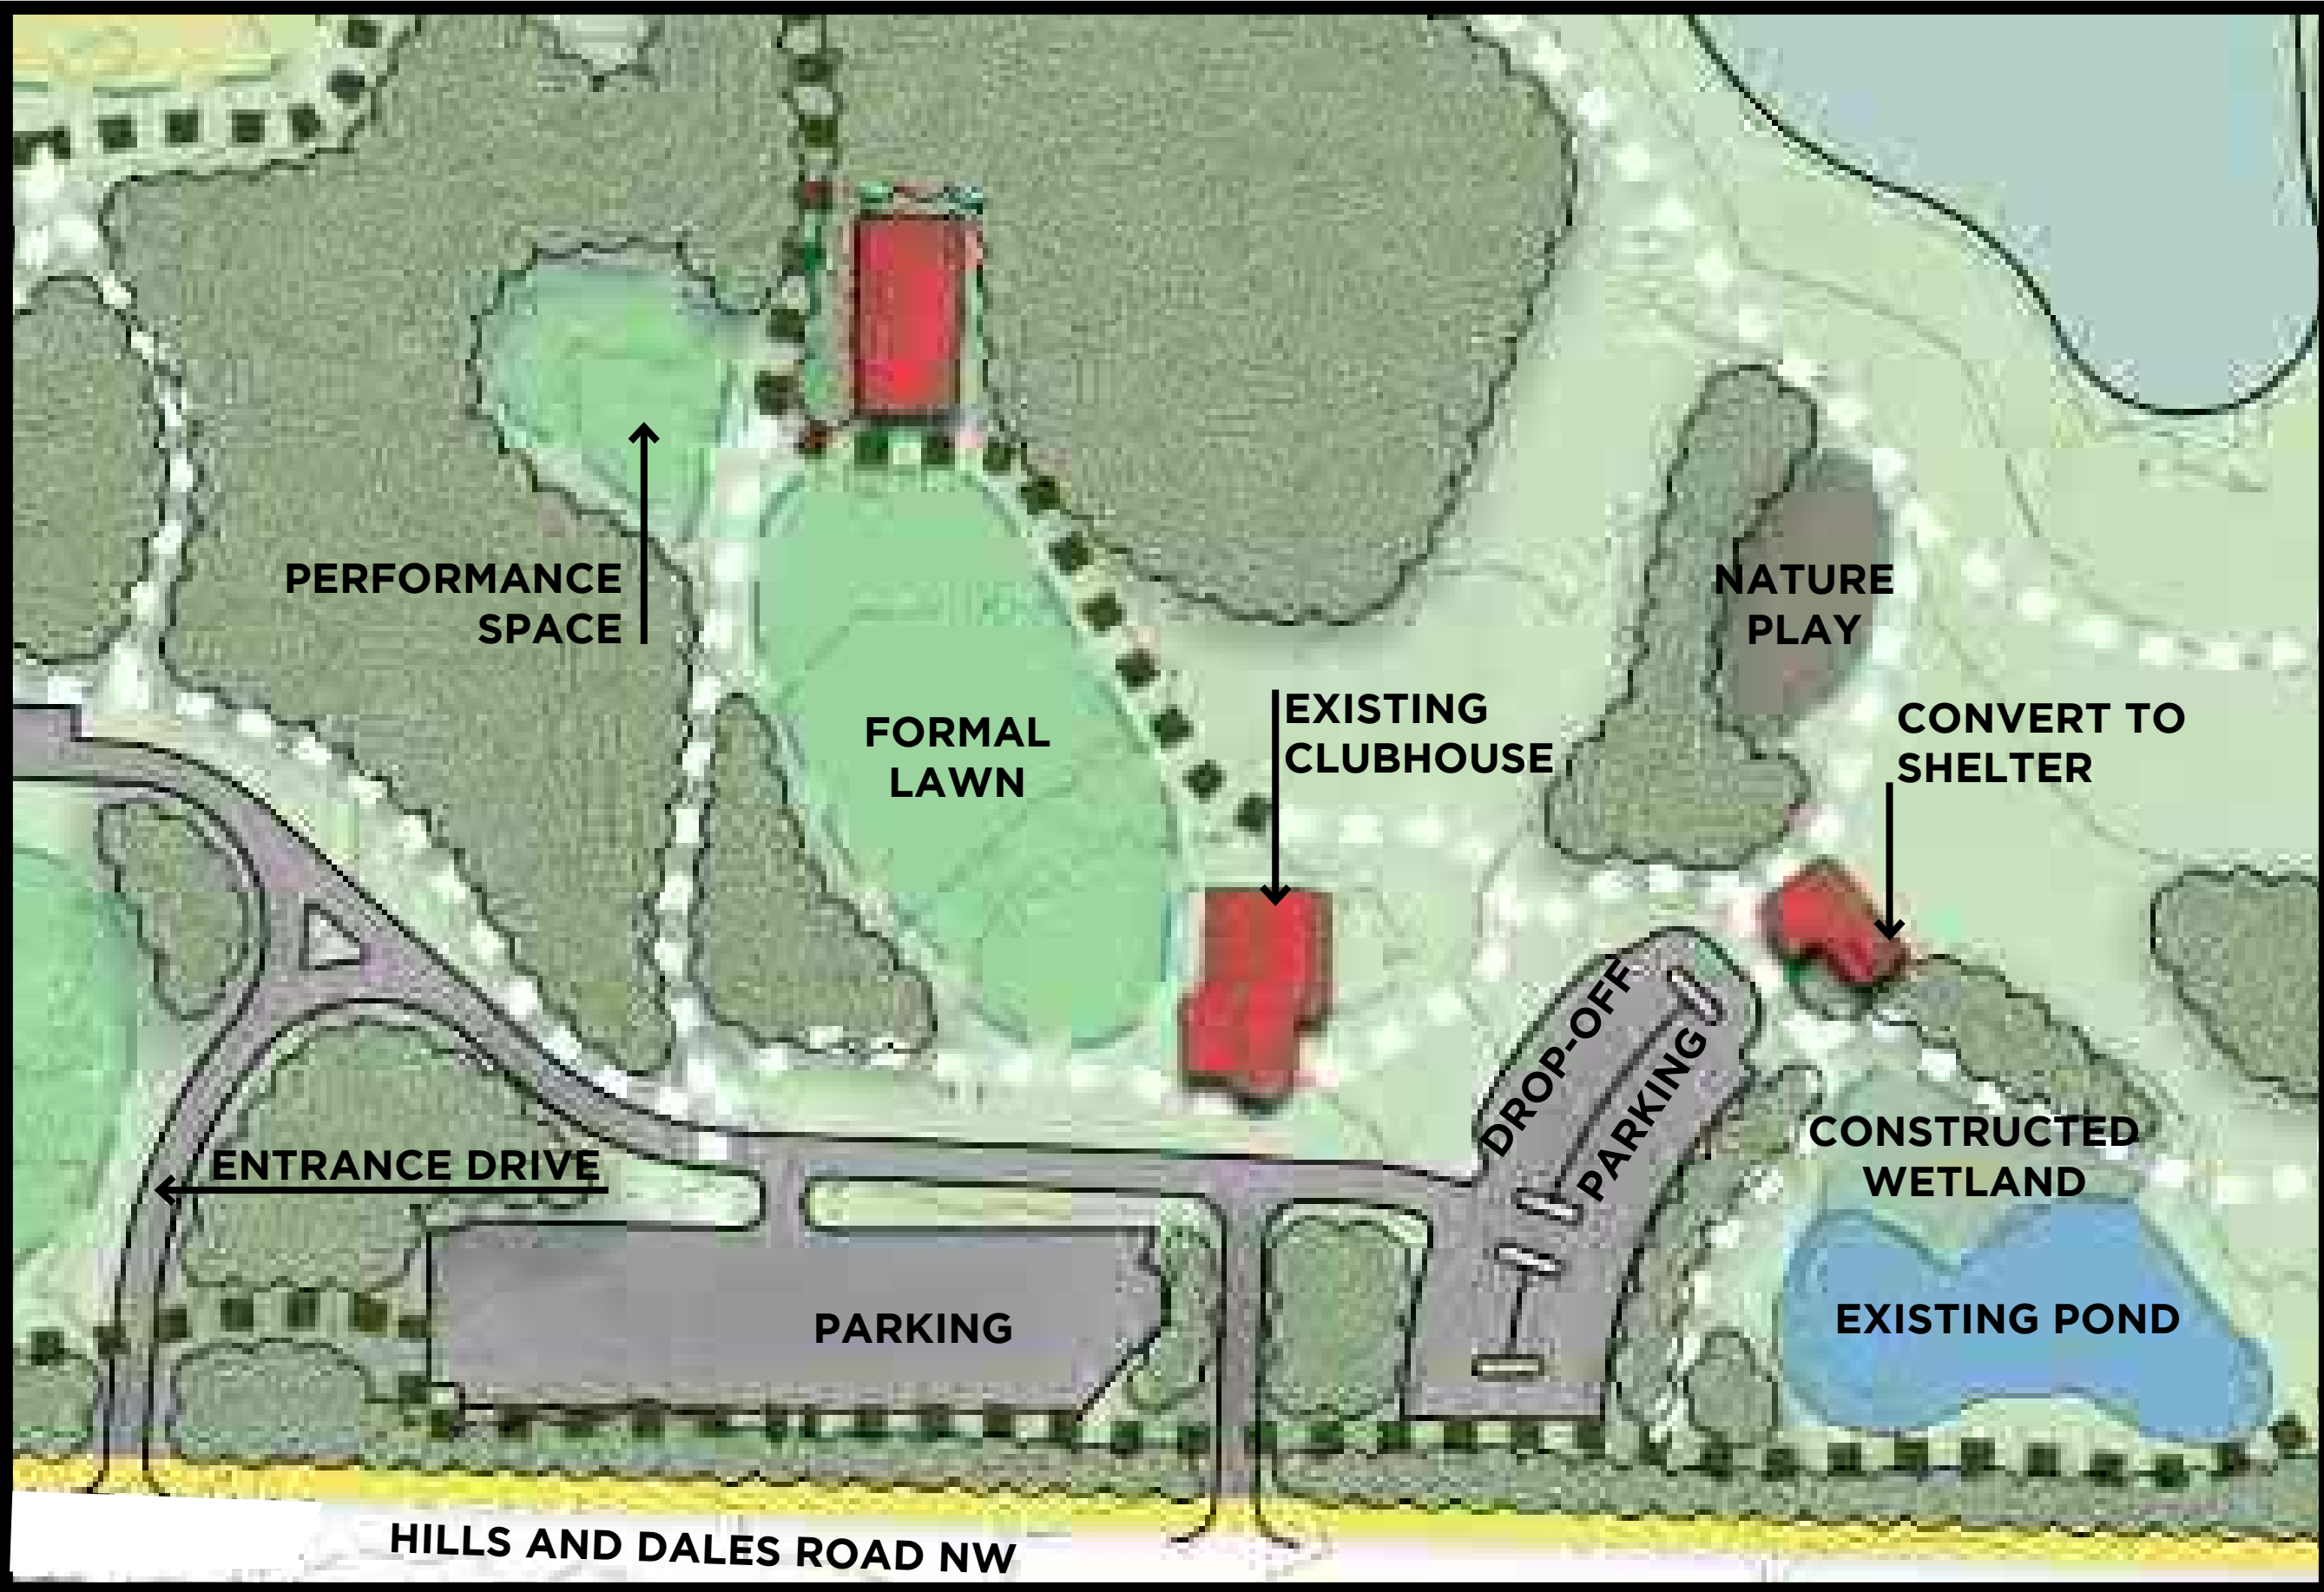

ALTERNATE: CLUBHOUSE ENTRANCE DRIVE

0' 100'

- PROJECT BOUNDARY

PROPERTY LINE

MAIN TRAIL ROUTE

MINOR TRAIL ROUTE


NON-MOWN TURF GRASS

NATIVE GRASS AREAS

EXTENT OF TREES

MOWN TURF GRASS AREAS

POND OR WETLAND

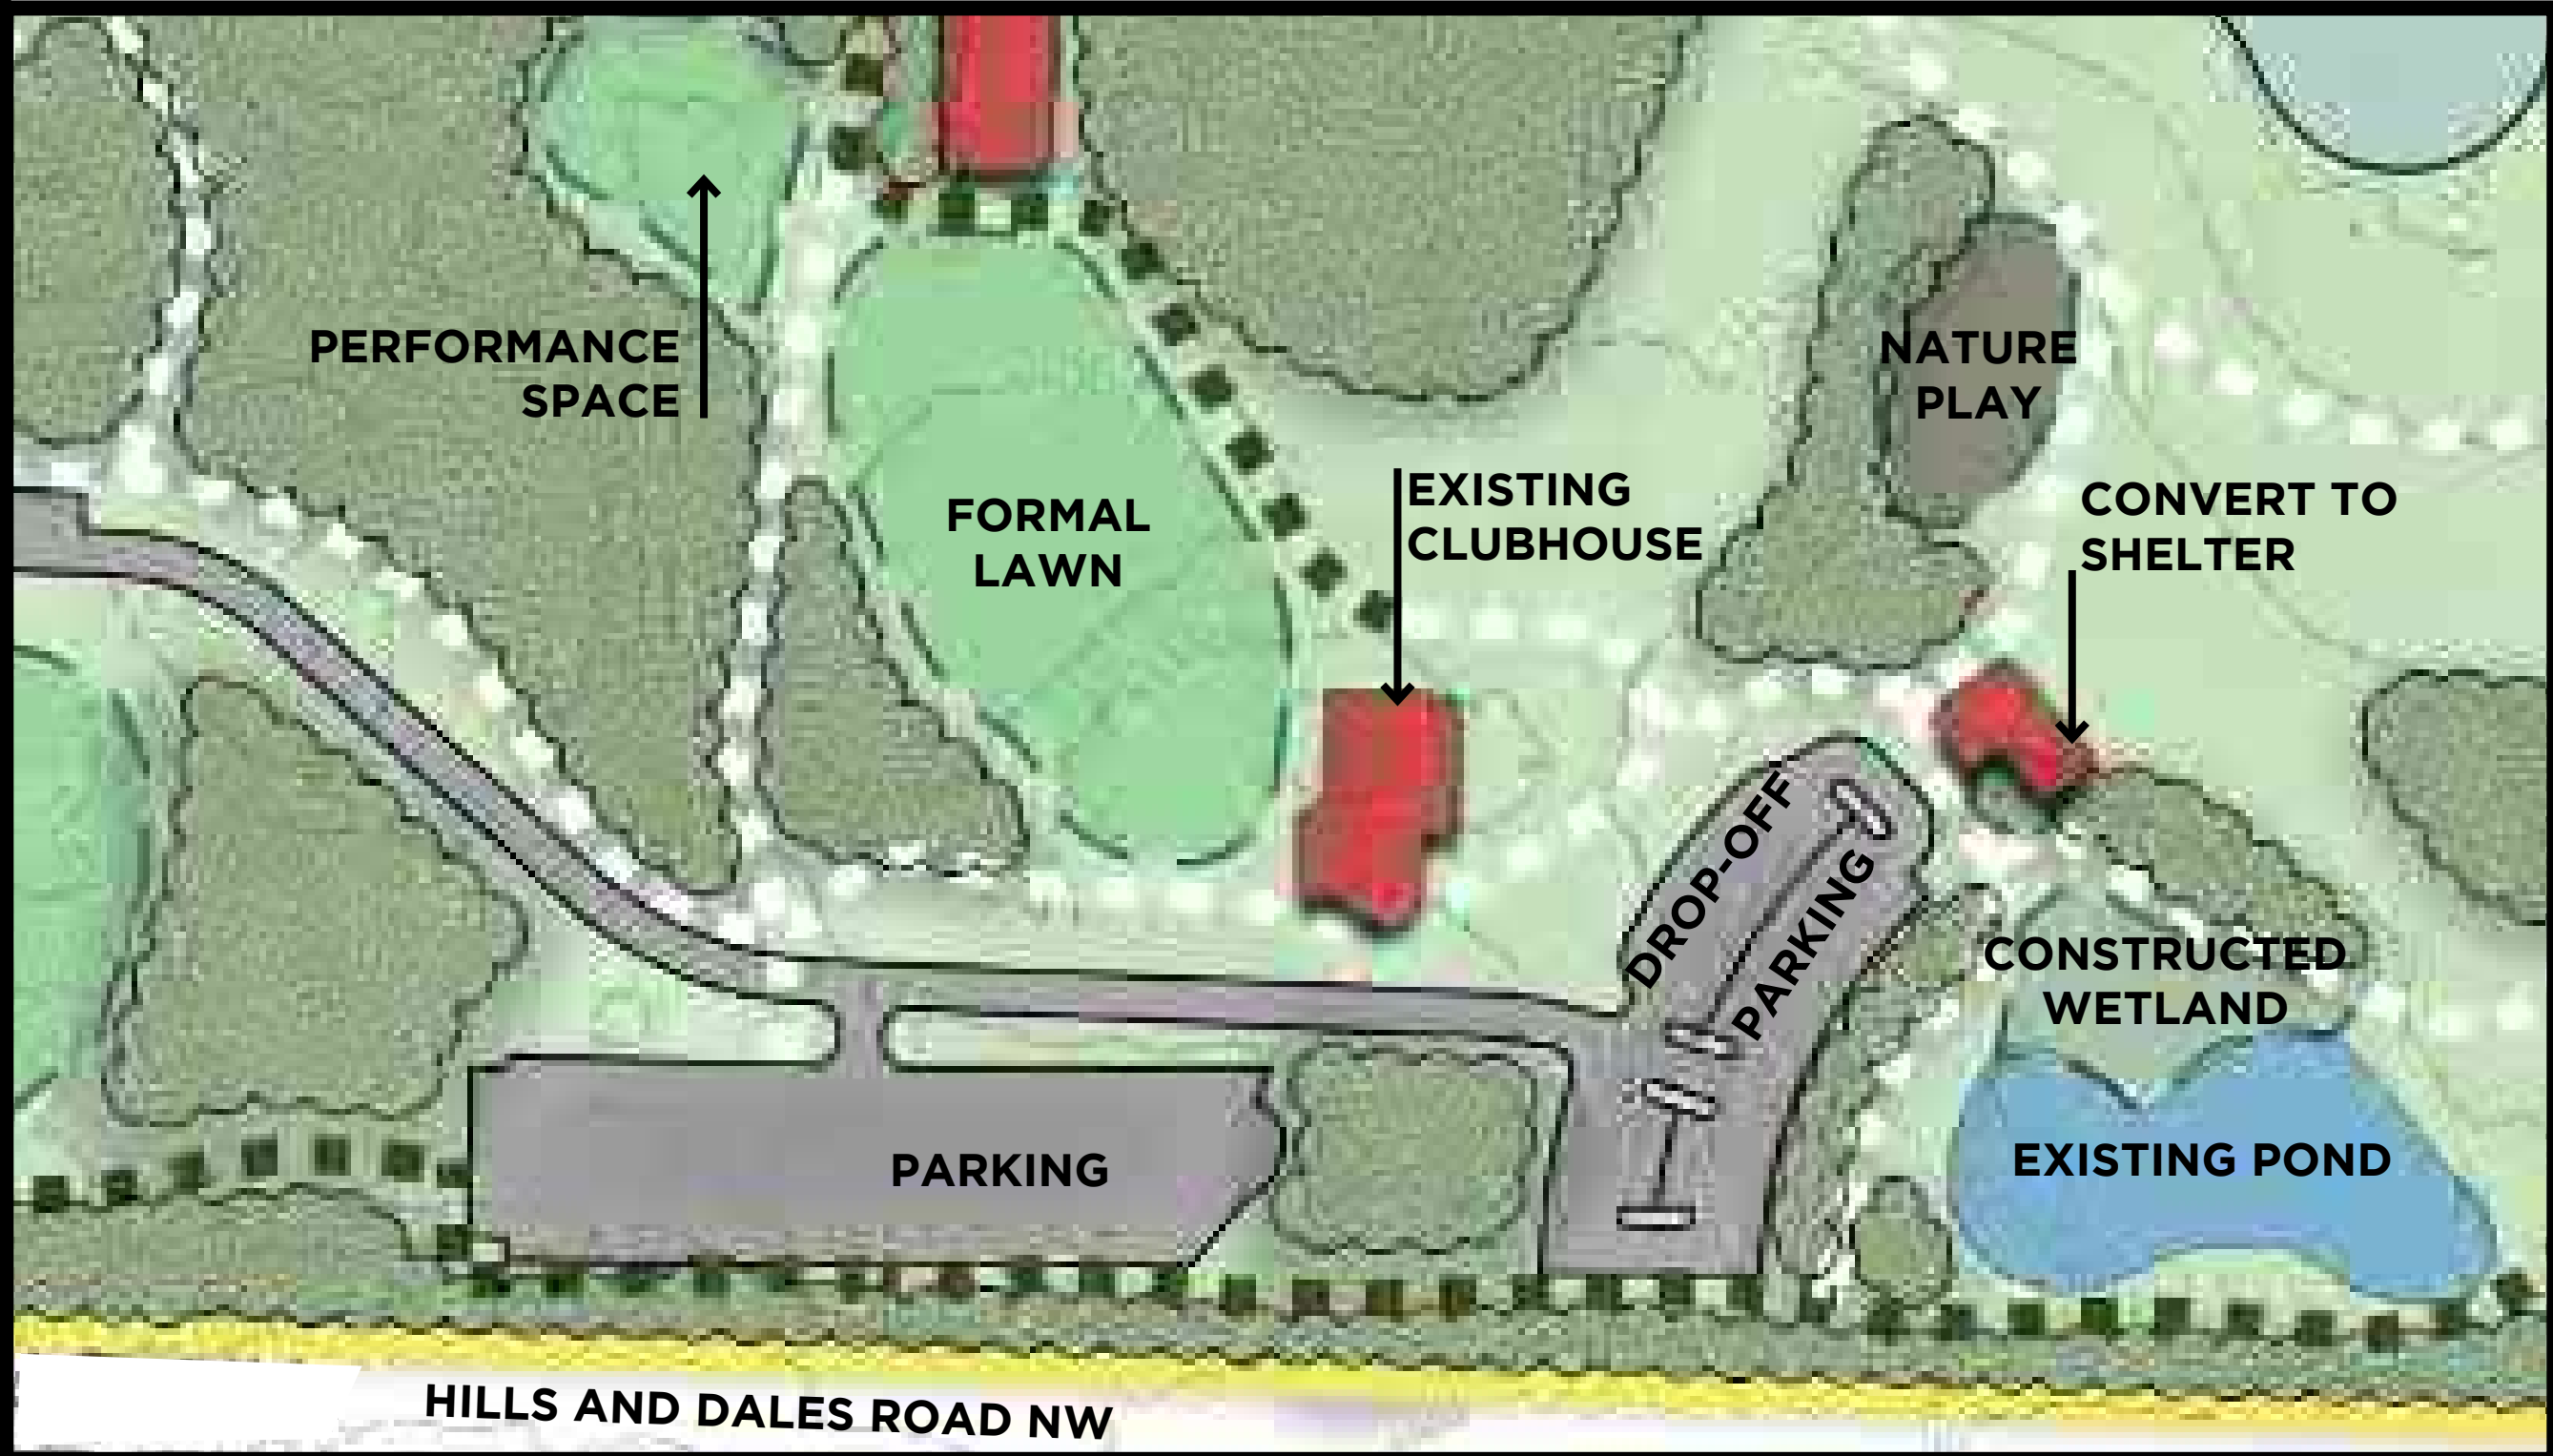

ALTERNATE: REMOVE DRIVES


0' 100'



TAM O'SHANTER CONCEPT PLAN



OUTDOOR ADVENTURE WITH ACTIVITY CENTER, ENTRANCE DRIVE AND PARKING

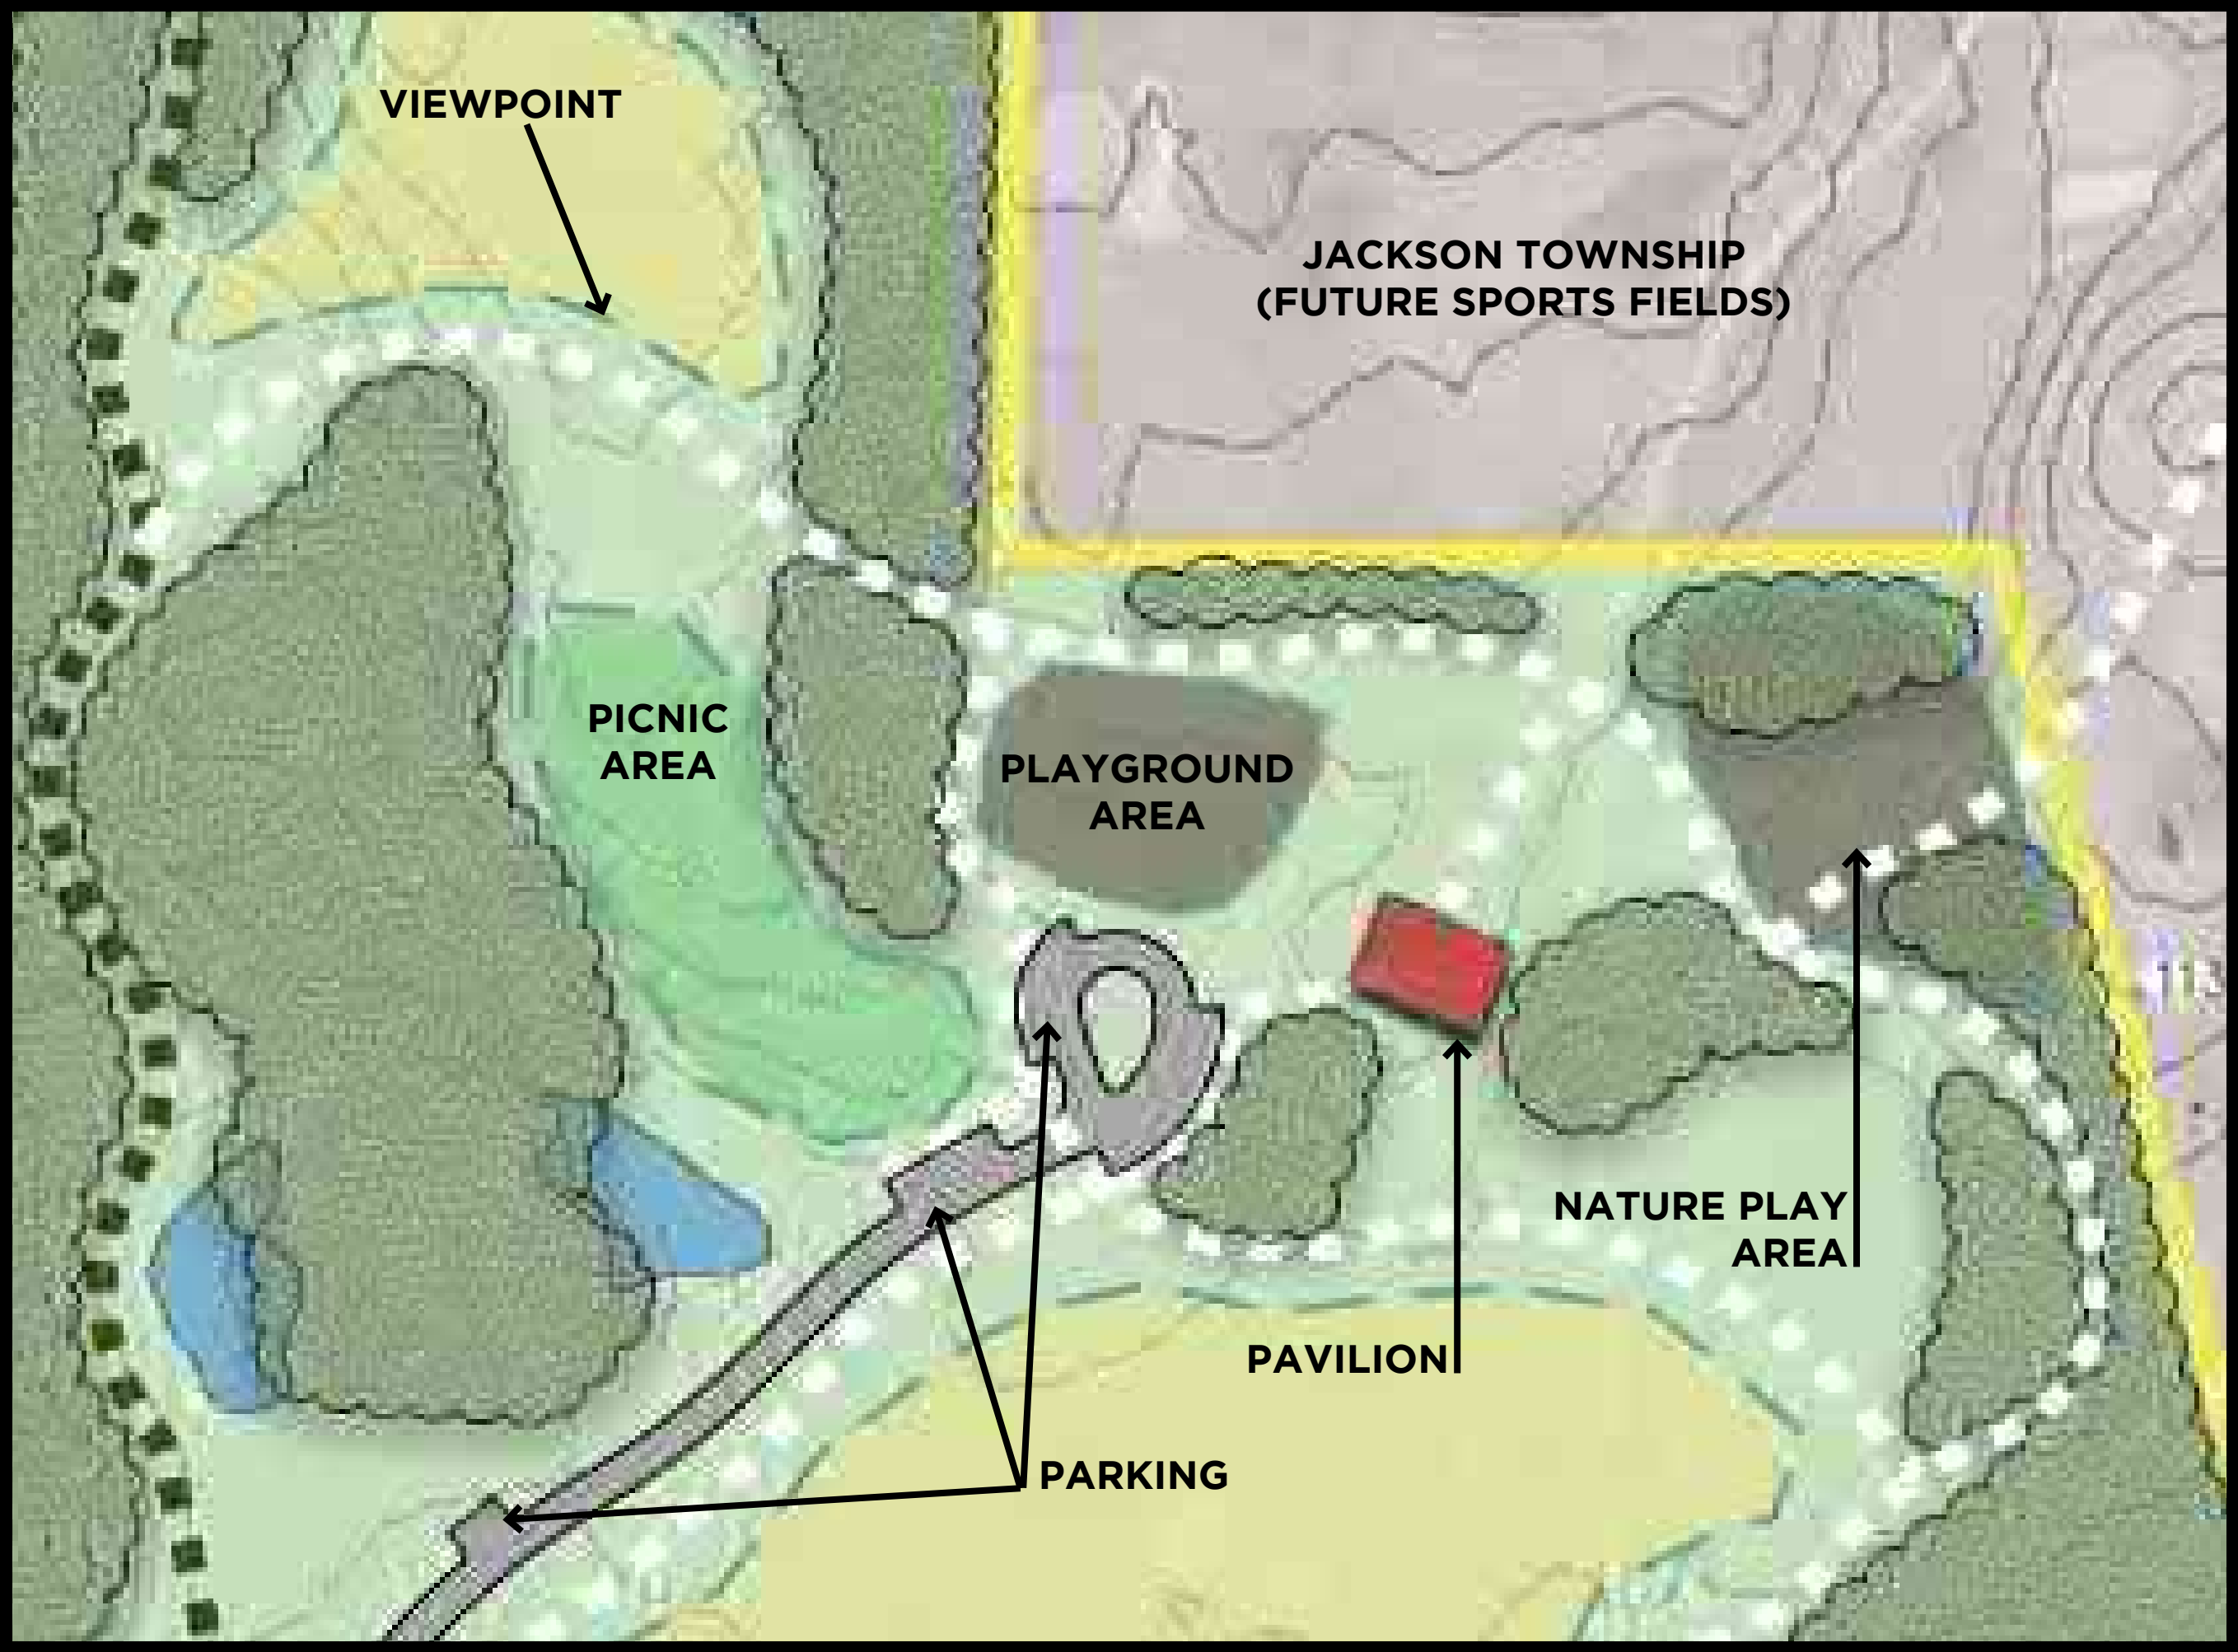

NORTH PAVILION



- PROJECT BOUNDARY

PROPERTY LINE

MAIN TRAIL ROUTE

MINOR TRAIL ROUTE

EXTENT OF TREES

MOWN TURF GRASS AREAS


NON-MOWN TURF GRASS

NATIVE GRASS AREAS


POND OR WETLAND






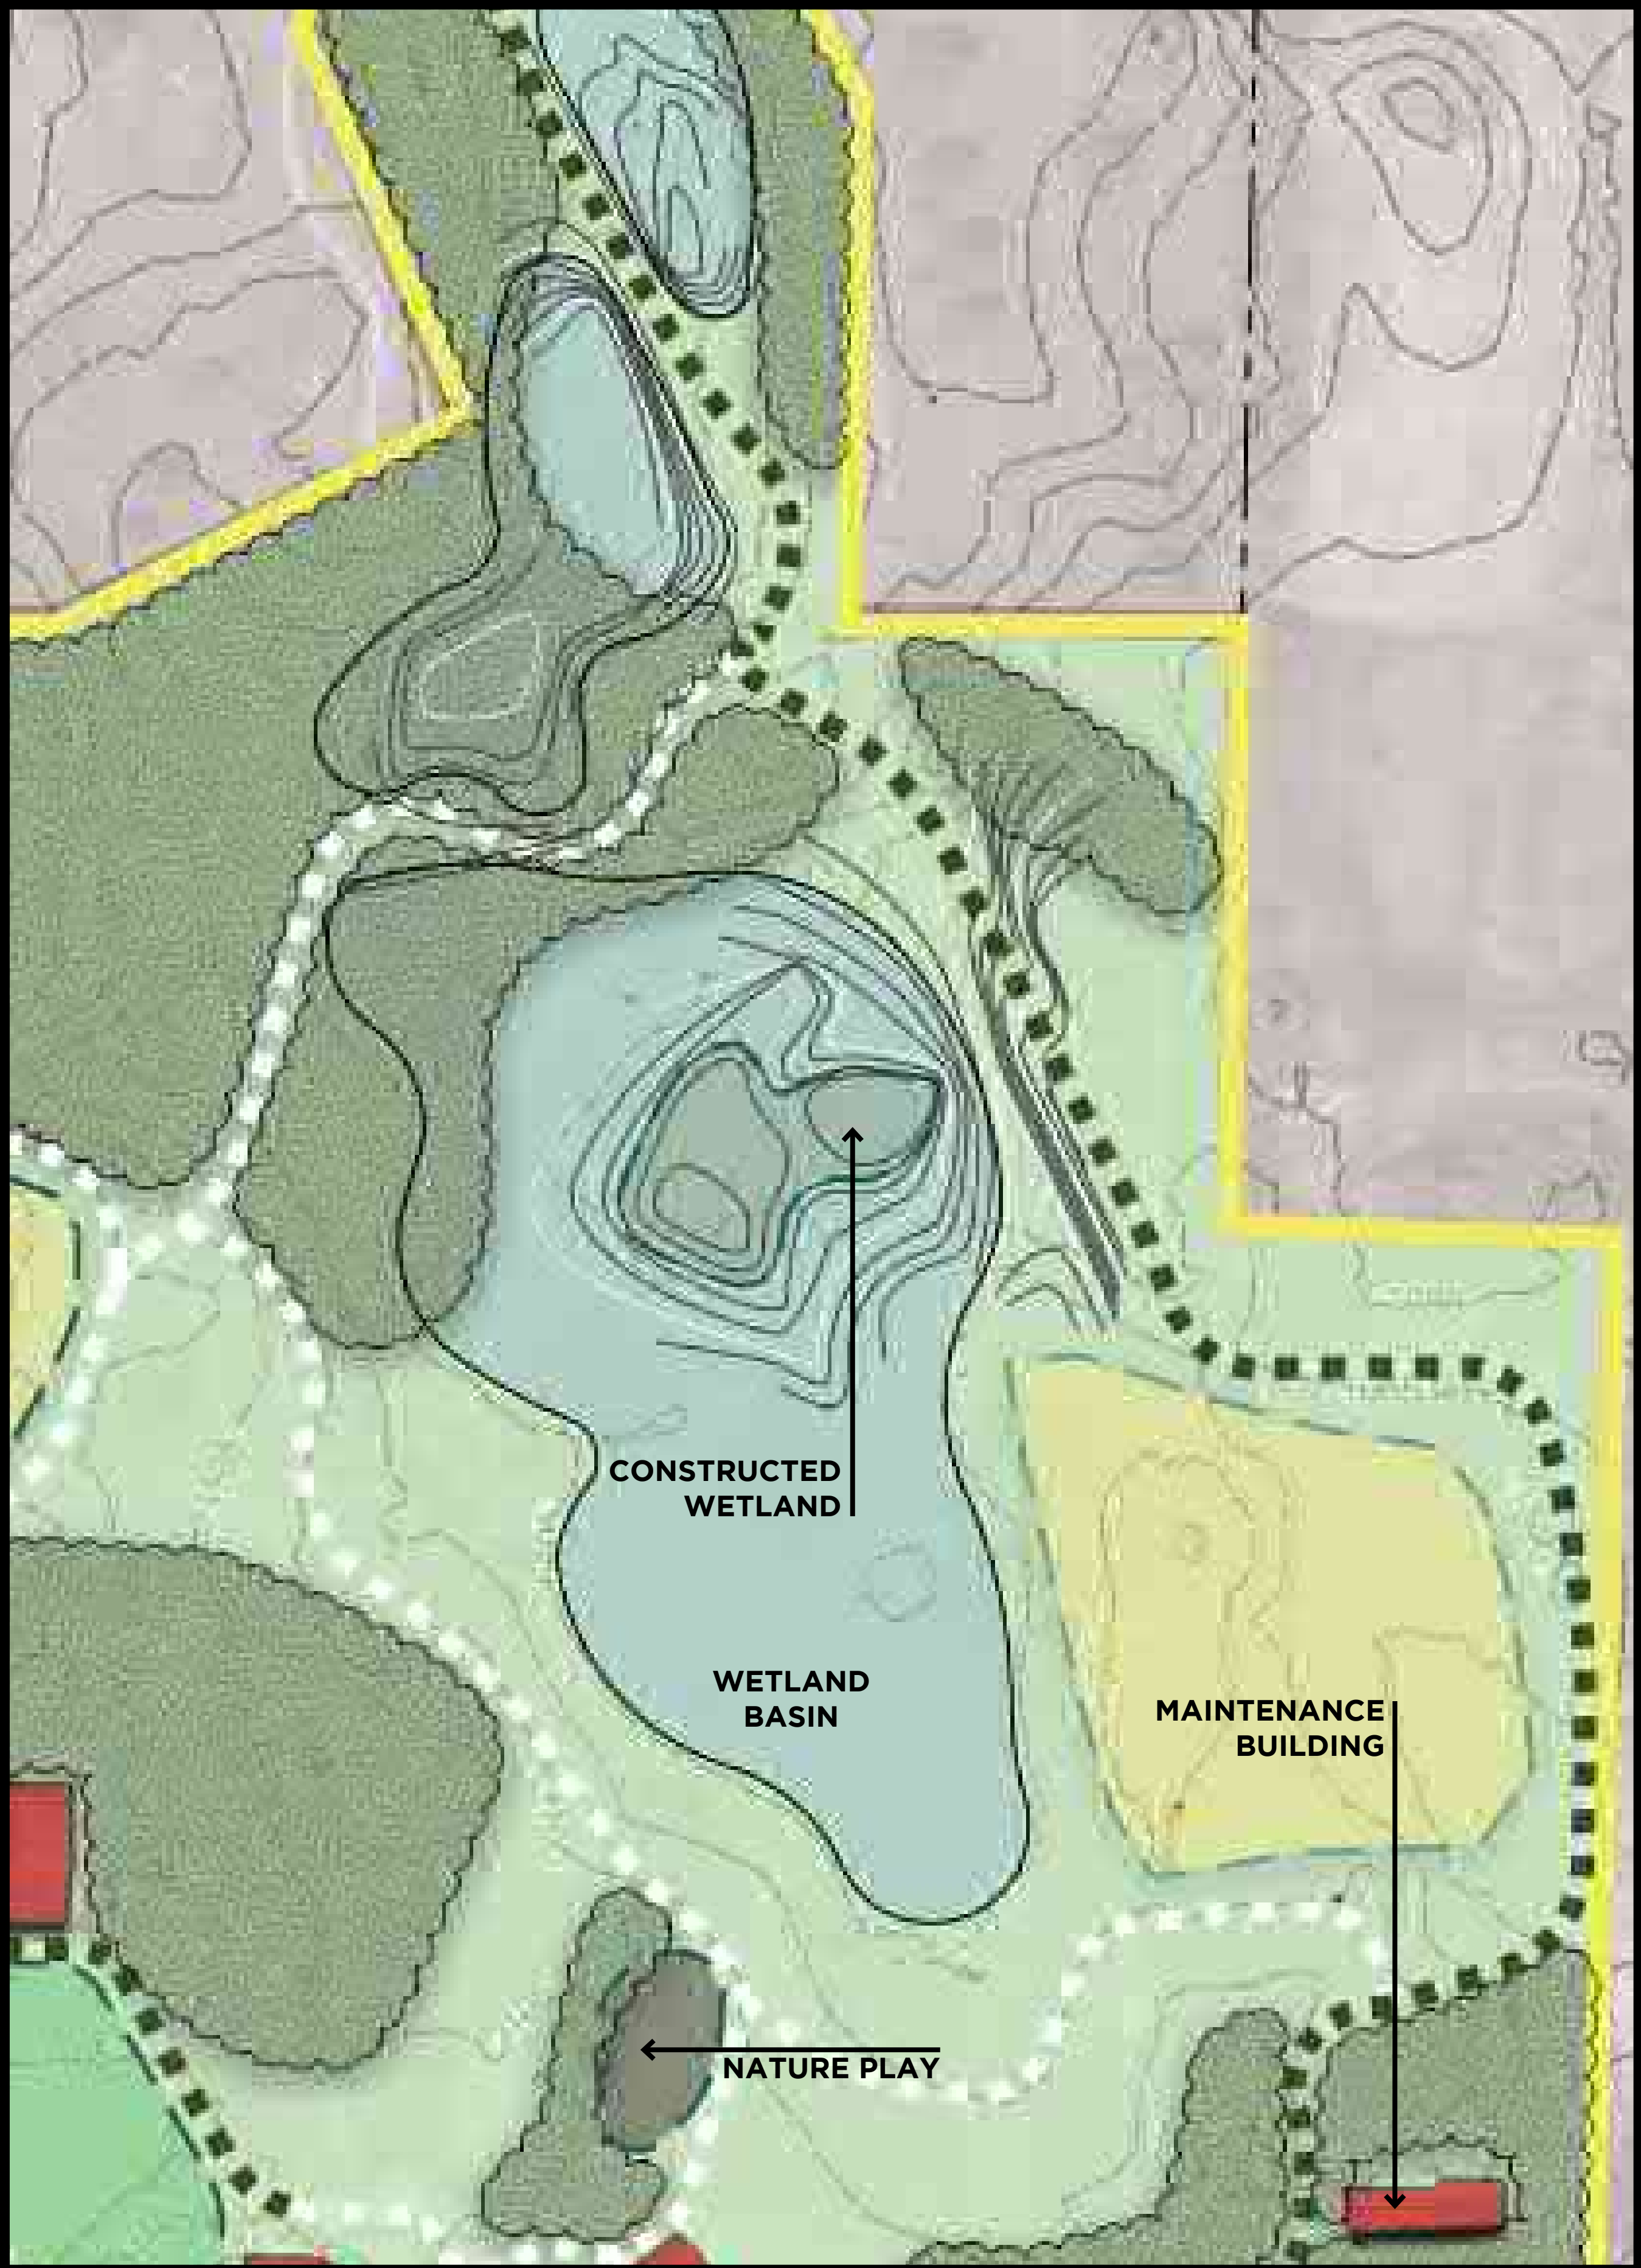


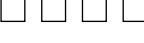


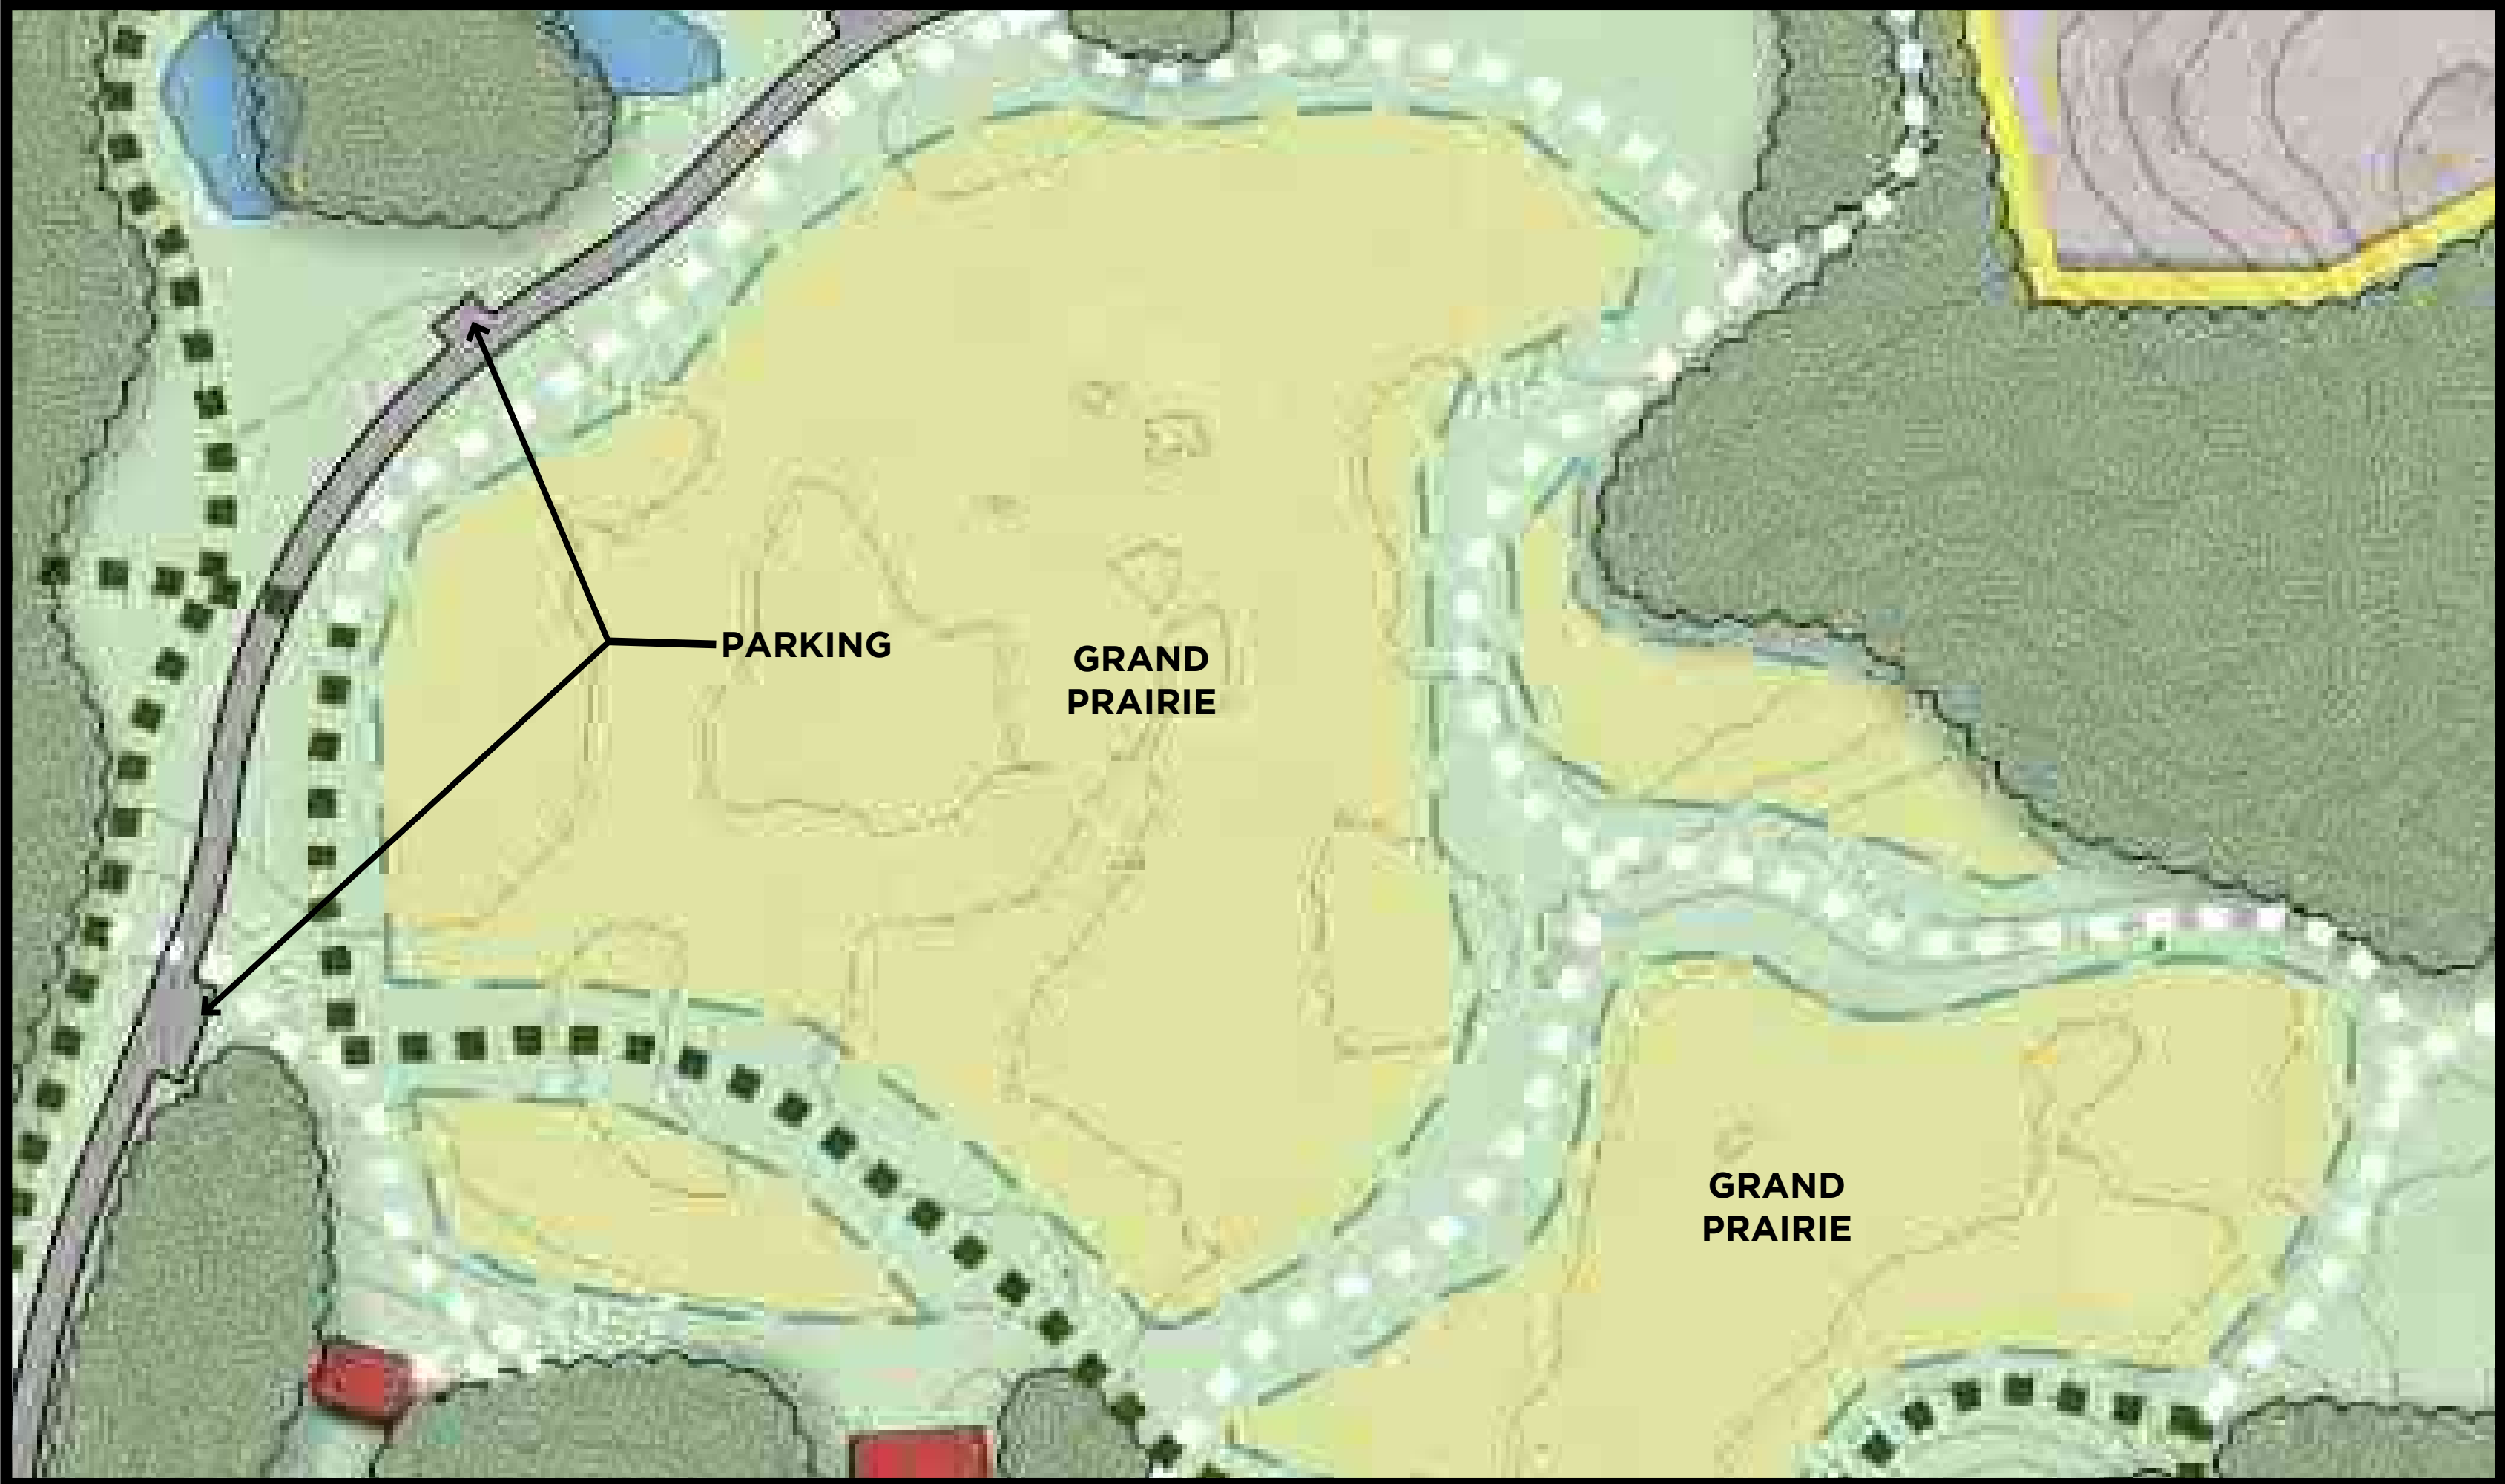TAM O'SHANTER CONCEPT PLAN

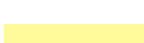

STORMWATER MANAGEMENT




GRAND PRAIRIE

- | | |
|---|---|
|  PROJECT BOUNDARY |  NON-MOWN TURF GRASS |
|  PROPERTY LINE |  NATIVE GRASS AREAS |
|  MAIN TRAIL ROUTE |  EXTENT OF TREES |
|  MINOR TRAIL ROUTE |  MOWN TURF GRASS AREAS |
| |  POND OR WETLAND |



TAM O'SHANTER CONCEPT PLAN

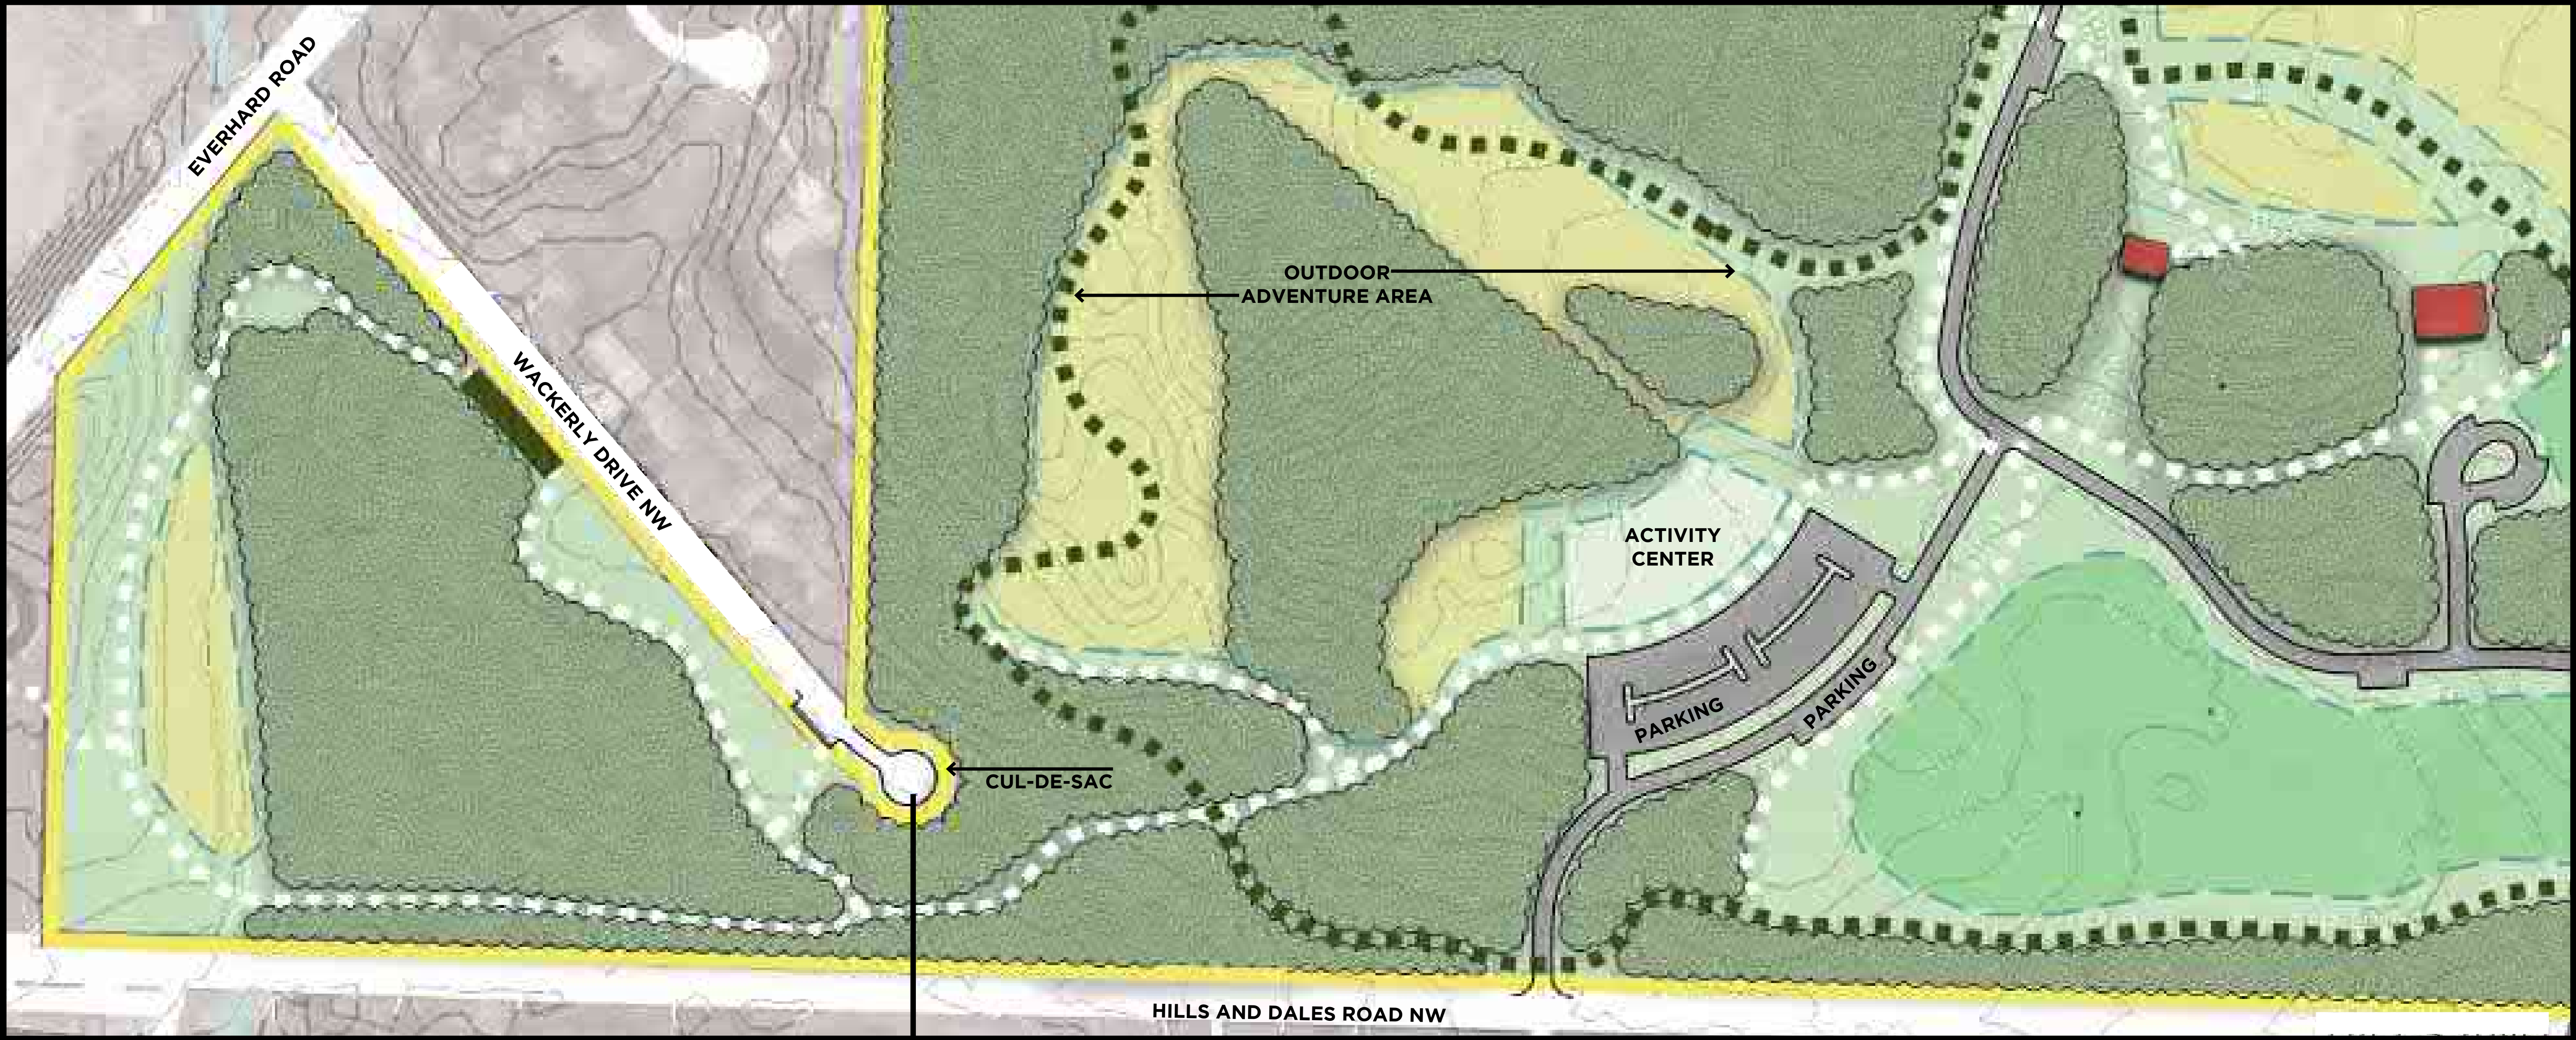

ALTERNATE: CUL-DE-SAC

- PROJECT BOUNDARY
- PROPERTY LINE
- MAIN TRAIL ROUTE
- MINOR TRAIL ROUTE
- NON-MOWN TURF GRASS
- NATIVE GRASS AREAS
- EXTENT OF TREES
- MOWN TURF GRASS AREAS
- POND OR WETLAND

